



**WHITESTRAND QUAY**  
**TYPICAL ELEVATION**  
SCALE 1:100

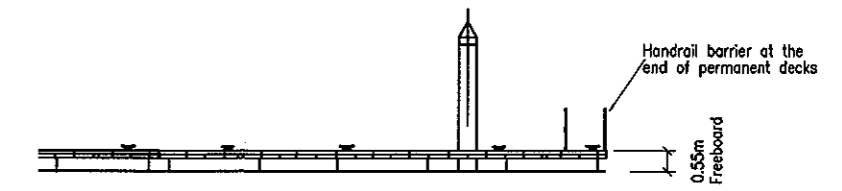

**NORMANDY PONTOON - FIRST 3 DECKS**  
**TYPICAL ELEVATION**  
SCALE 1:100

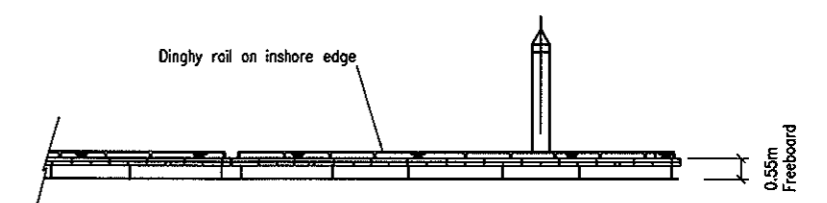

**NORMANDY PONTOON - LAST 3 DECKS**  
**TYPICAL ELEVATION**  
SCALE 1:100

**SERVICES KEY**

- ⊗ WALKWAY LUMINAIRE
- ⊥ G.R.P. LADDER
- ⊗ STOP COCK
- M22 EMERGENCY CABINET CONTAINING:  
LIFEBUOY AND THROWING LINE,  
9 kg DRY POWDER FIRE EXTINGUISHER.
- LIFE BUOY ON STAND
- SERVICE MODULE COMPRISING :  
2 x 16A SOCKETS  
1 x WATER POINT

B	MD	28.04.10	MODIFIED TO CLIENT REQUIREMENTS
A	MD	28.07.10	DRAWING No. WAS M3234/SK03
Rev.	By	Date	Description
Client <b>SOUTH HAMS DISTRICT COUNCIL</b>			
Title <b>SALCOMBE RIVER WHITESTRAND / NORMANDY PONTOON PROPOSED LAYOUT</b>			
Drawn	Checked	Date	Scale
MD		28.06.10	1:500
<b>WALCON</b>			
Segenowth West, Farnham, Hampshire PO15 5SR Telephone: +44 (0) 1489 579977 Facsimile: +44 (0) 1489 579988			
C.A.D. Path			A1
Drawing No.	Q4487/001	REV.	B